



Note: Dimensions are in mm unless otherwise stated


Dimensions are indicative and are subject to change

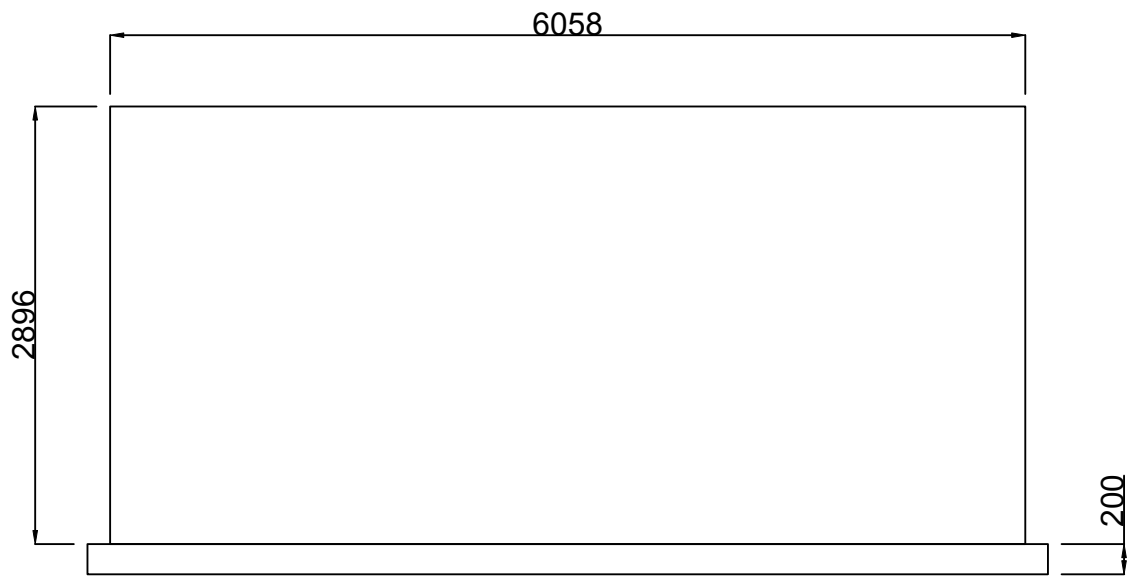

Front Elevation

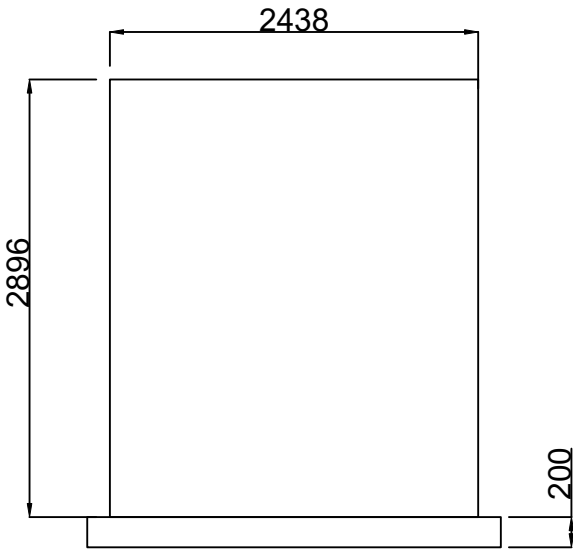

Side Elevation

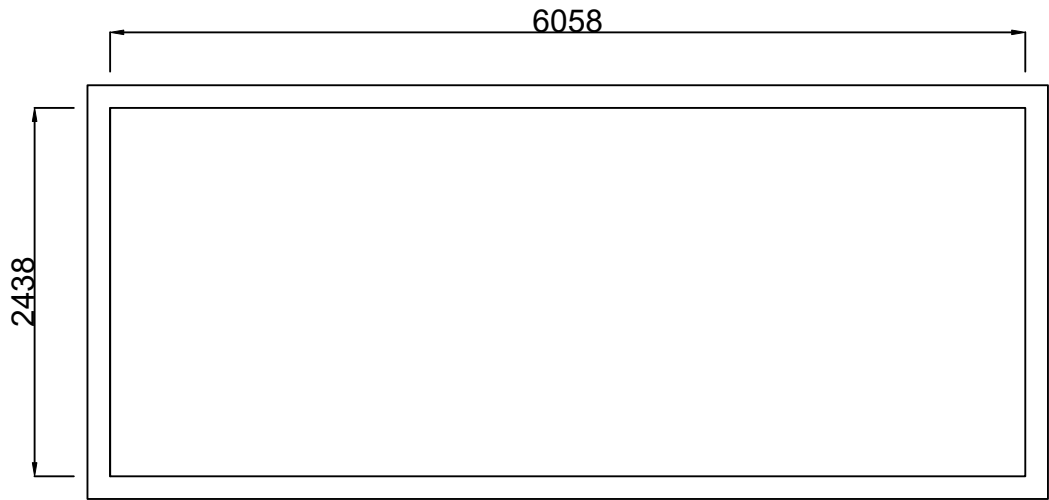

Plan View



Issue	Description	Date	Drawn	Checked
A	General Arrangement	07/04/2025	FS	RL
B	Additional Annotations	14/04/2025	FS	RL



BELLTOWNPOWER

Project Title:

Hob Lane Solar Farm

Drawing Title:

Indicative Inverter Substation -
Inverter Unit Elevations

Scale: 1:50 at A3	Drawn by:	FS
	Issue:	B

Drawing No. Figure 2.4	Page 1 of 1
---------------------------	----------------